
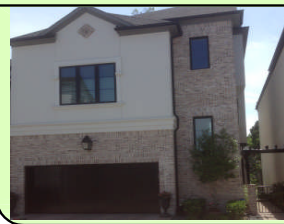


GF NO. 3712001401 CHICAGO TITLE
ADDRESS: 1513 CUNNINGHAM PARC LANE
HOUSTON, TEXAS 77055
BORROWER: MATTHEW D. ANGELL AND
AMY C. ANGELL

LOT 7, BLOCK 1 PARC CUNNINGHAM

A SUBDIVISION IN HARRIS COUNTY, TEXAS
ACCORDING TO THE MAP OR PLAT THEREOF RECORDED
IN FILM CODE NO. 675560 OF THE MAP RECORDS
OF HARRIS COUNTY, TEXAS

SCALE: 1" = 20'

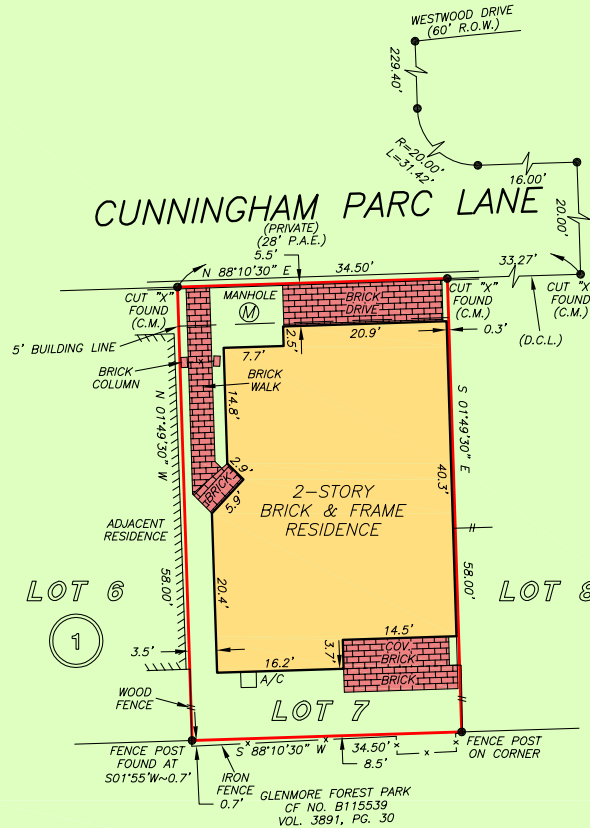

NOTE: SUBJECT TO COVENANTS, CONDITIONS, AND RESTRICTIONS LISTED IN
SCHEDULE B, ITEM 10 G. OF THE HEREIN REFERENCED TITLE COMMITMENT.

THIS PROPERTY DOES NOT LIE WITHIN THE
100 YEAR FLOOD PLAIN AS PER FIRM
PANEL NO. 48201C 0665 M
MAP REVISION: 06/09/2014
ZONE X
BASED ONLY ON VISUAL EXAMINATION OF MAPS.
INACCURACIES OF FEMA MAPS PREVENT EXACT
DETERMINATION WITHOUT DETAILED FIELD STUDY


A SUBSURFACE INVESTIGATION
WAS BEYOND THE SCOPE OF THIS SURVEY

D.C.L. = DIRECTIONAL CONTROL LINE
RECORD BEARING: FILM CODE NO. 675560, H.C.M.R.

DRAWN BY: JM/PR

I HEREBY CERTIFY THAT THIS SURVEY WAS MADE
ON THE GROUND, THAT THIS PLAT CORRECTLY
REPRESENTS THE FACTS FOUND AT THE
TIME OF SURVEY AND THAT THERE ARE NO
ENCROACHMENTS APPARENT ON THE GROUND,
EXCEPT AS SHOWN HEREON. THIS SURVEY IS
CERTIFIED FOR THIS TRANSACTION ONLY AND
ABSTRACTING PROVIDED IN THE ABOVE
REFERENCED TITLE COMMITMENT WAS RELIED
UPON IN PREPARATION OF THIS SURVEY.

JAMES P. WALKOWIAK
PROFESSIONAL LAND SURVEYOR
NO. 5971
JOB NO. 19-01768
MARCH 5, 2019
REVISED: APRIL 16, 2019 (BRICK COLUMN)

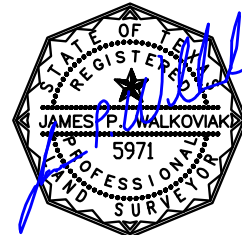

SHELLY MAFFETT
713-238-9144



PRECISION
surveyors

1-800-LANDSURVEY
www.precisionsurveyors.com

281-496-1586 FAX 281-496-1867 210-829-4941 FAX 210-829-1555
450 BURNINGBUSH STREET SUITE 150 HOUSTON, TEXAS 77055 4733 HE LOAN 410 SUITE 200 SAN ANTONIO, TEXAS 78217