


GF NO. CTH-KT-CTT1565979050 CHICAGO TITLE
ADDRESS: 27618 MAVERICK RUN LANE
FULSHEAR, TEXAS 77441
BORROWER: CHRISTOPHER ISENBERGER AND
KELLY ISENBERGER

LOT 10, BLOCK 1
CREEKSIDE AT CROSS CREEK RANCH, SECTION 10

ACCORDING TO THE MAP OR PLAT THEREOF RECORDED
IN PLAT NO. 20110083 OF THE PLAT RECORDS
OF FORT BEND COUNTY, TEXAS

SCALE: 1" = 30'

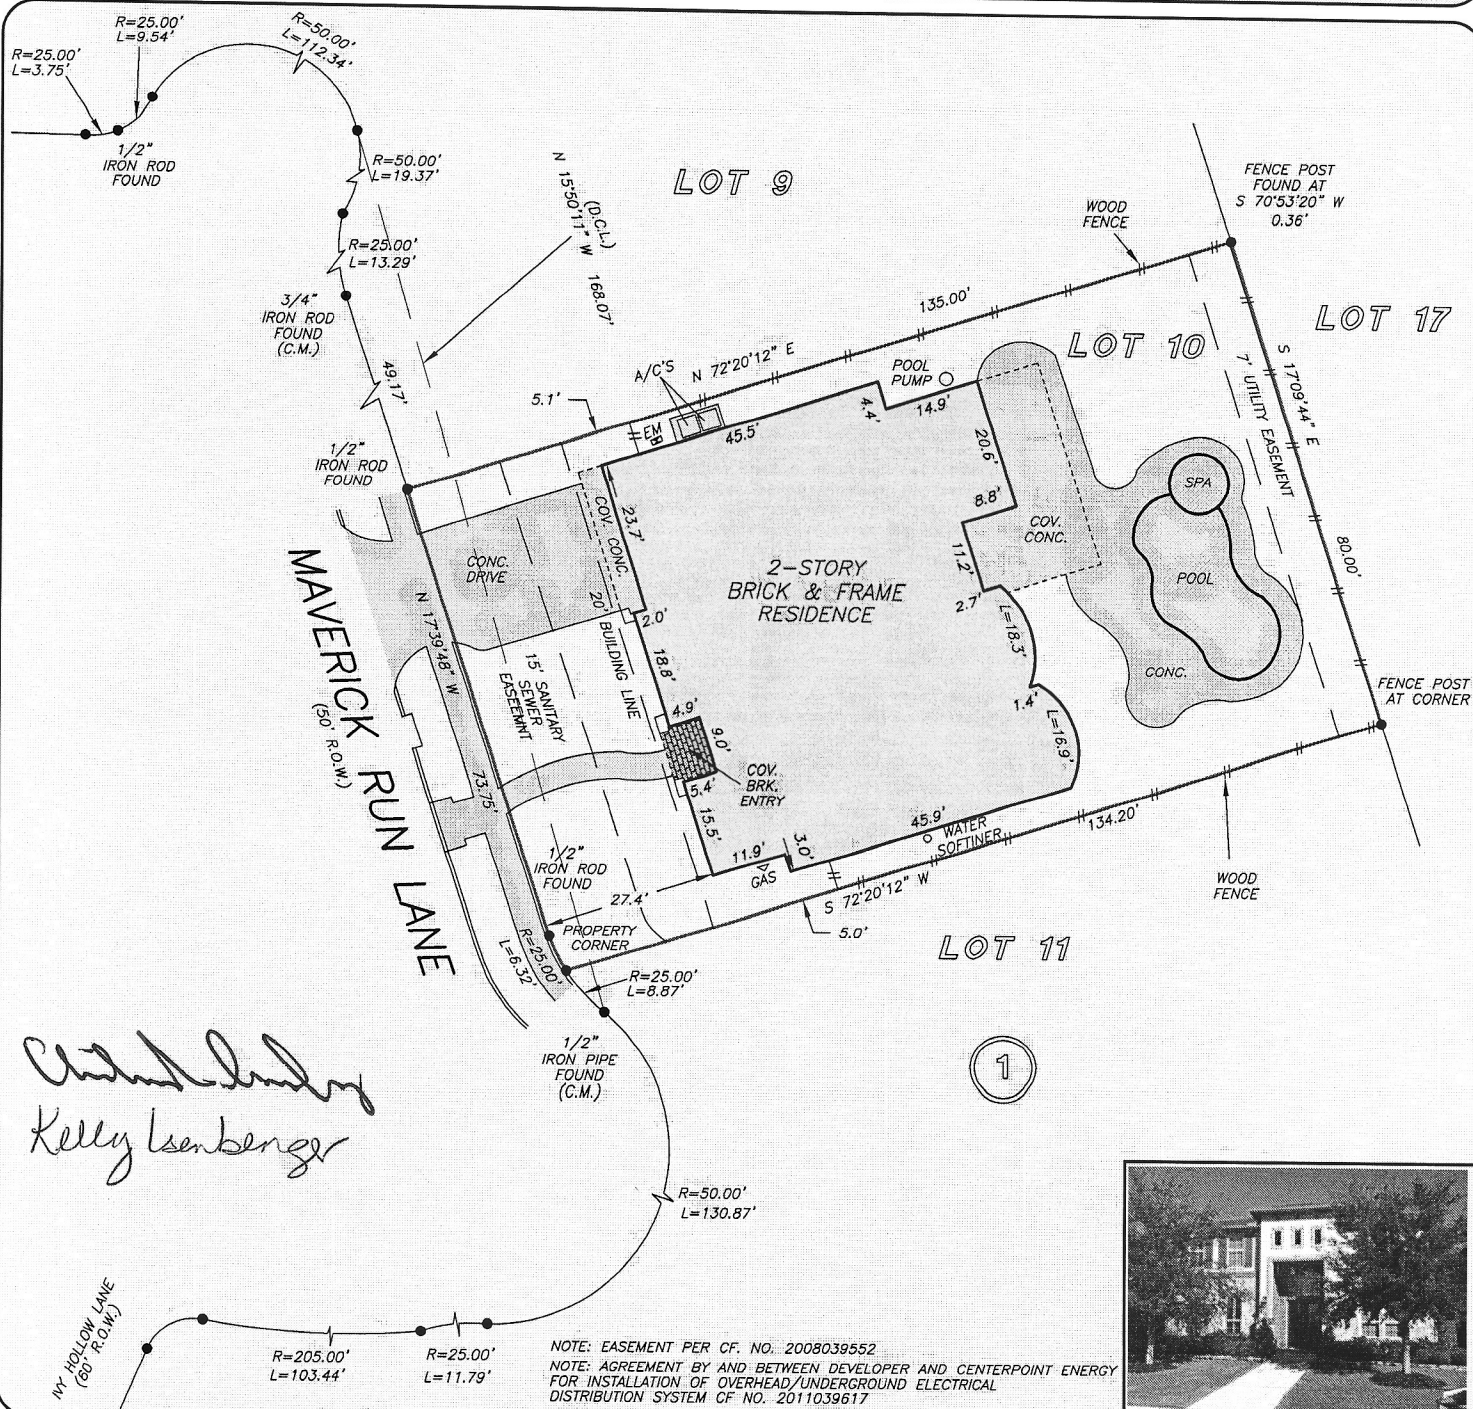


THIS PROPERTY DOES NOT LIE WITHIN THE
100 YEAR FLOOD PLAIN AS PER FIRM
PANEL NO. 48157C 0105 L
MAP REVISION: 04-02-2014
ZONE X
BASED ONLY ON VISUAL EXAMINATION OF MAPS.
INACCURACIES OF FEMA MAPS PREVENT EXACT
DETERMINATION WITHOUT DETAILED FIELD STUDY

A SUBSURFACE INVESTIGATION
WAS BEYOND THE SCOPE OF THIS SURVEY

D.C.L. = DIRECTIONAL CONTROL LINE
RECORD BEARING: PLAT NO. 20110083, P.R.F.B.C.T.

I HEREBY CERTIFY THAT THIS SURVEY WAS MADE ON THE GROUND, THAT THIS PLAT CORRECTLY REPRESENTS THE FACTS FOUND AT THE TIME OF SURVEY AND THAT THERE ARE NO ENCROACHMENTS APPARENT ON THE GROUND, EXCEPT AS SHOWN HEREON. THIS SURVEY IS CERTIFIED FOR THIS TRANSACTION ONLY AND ABSTRACTING PROVIDED IN THE ABOVE REFERENCED TITLE COMMITMENT WAS RELIED UPON IN PREPARATION OF THIS SURVEY.


GEORGE GALE
PROFESSIONAL LAND SURVEYOR
NO. 4678
JOB NO. 15-11382
DECEMBER 07, 2015

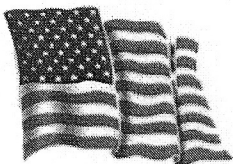

JAY THIEME
281-579-7900

Chicago Title
Insurance Company

STACEY G. OLIVA
281-398-3036

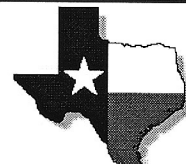

PRECISION
surveyors

1-800-LANDSURVEY
www.precisionsurveyors.com

281-496-1586 FAX 281-496-1867 210-829-4941 FAX 210-829-1555
950 THREADNEEDLE STREET SUITE 150 HOUSTON, TEXAS 77079 1777 NE LOOP 410 SUITE 600 SAN ANTONIO, TEXAS 78217
FIRM NO. 10063700

500M ATTACH