




1. BOUNDARY BASED ON GPS COORDINATES TAKEN SOUTH OF THE ZONE.
2. THE SURVEYOR HAS NOT VISITED THE SITE AND HAS NOT OBSERVED THE PROPERTY.
PROPERTY SUBJECT TO SUBDIVISION COMPACT, CONDITIONS AND RESTRICTIONS.
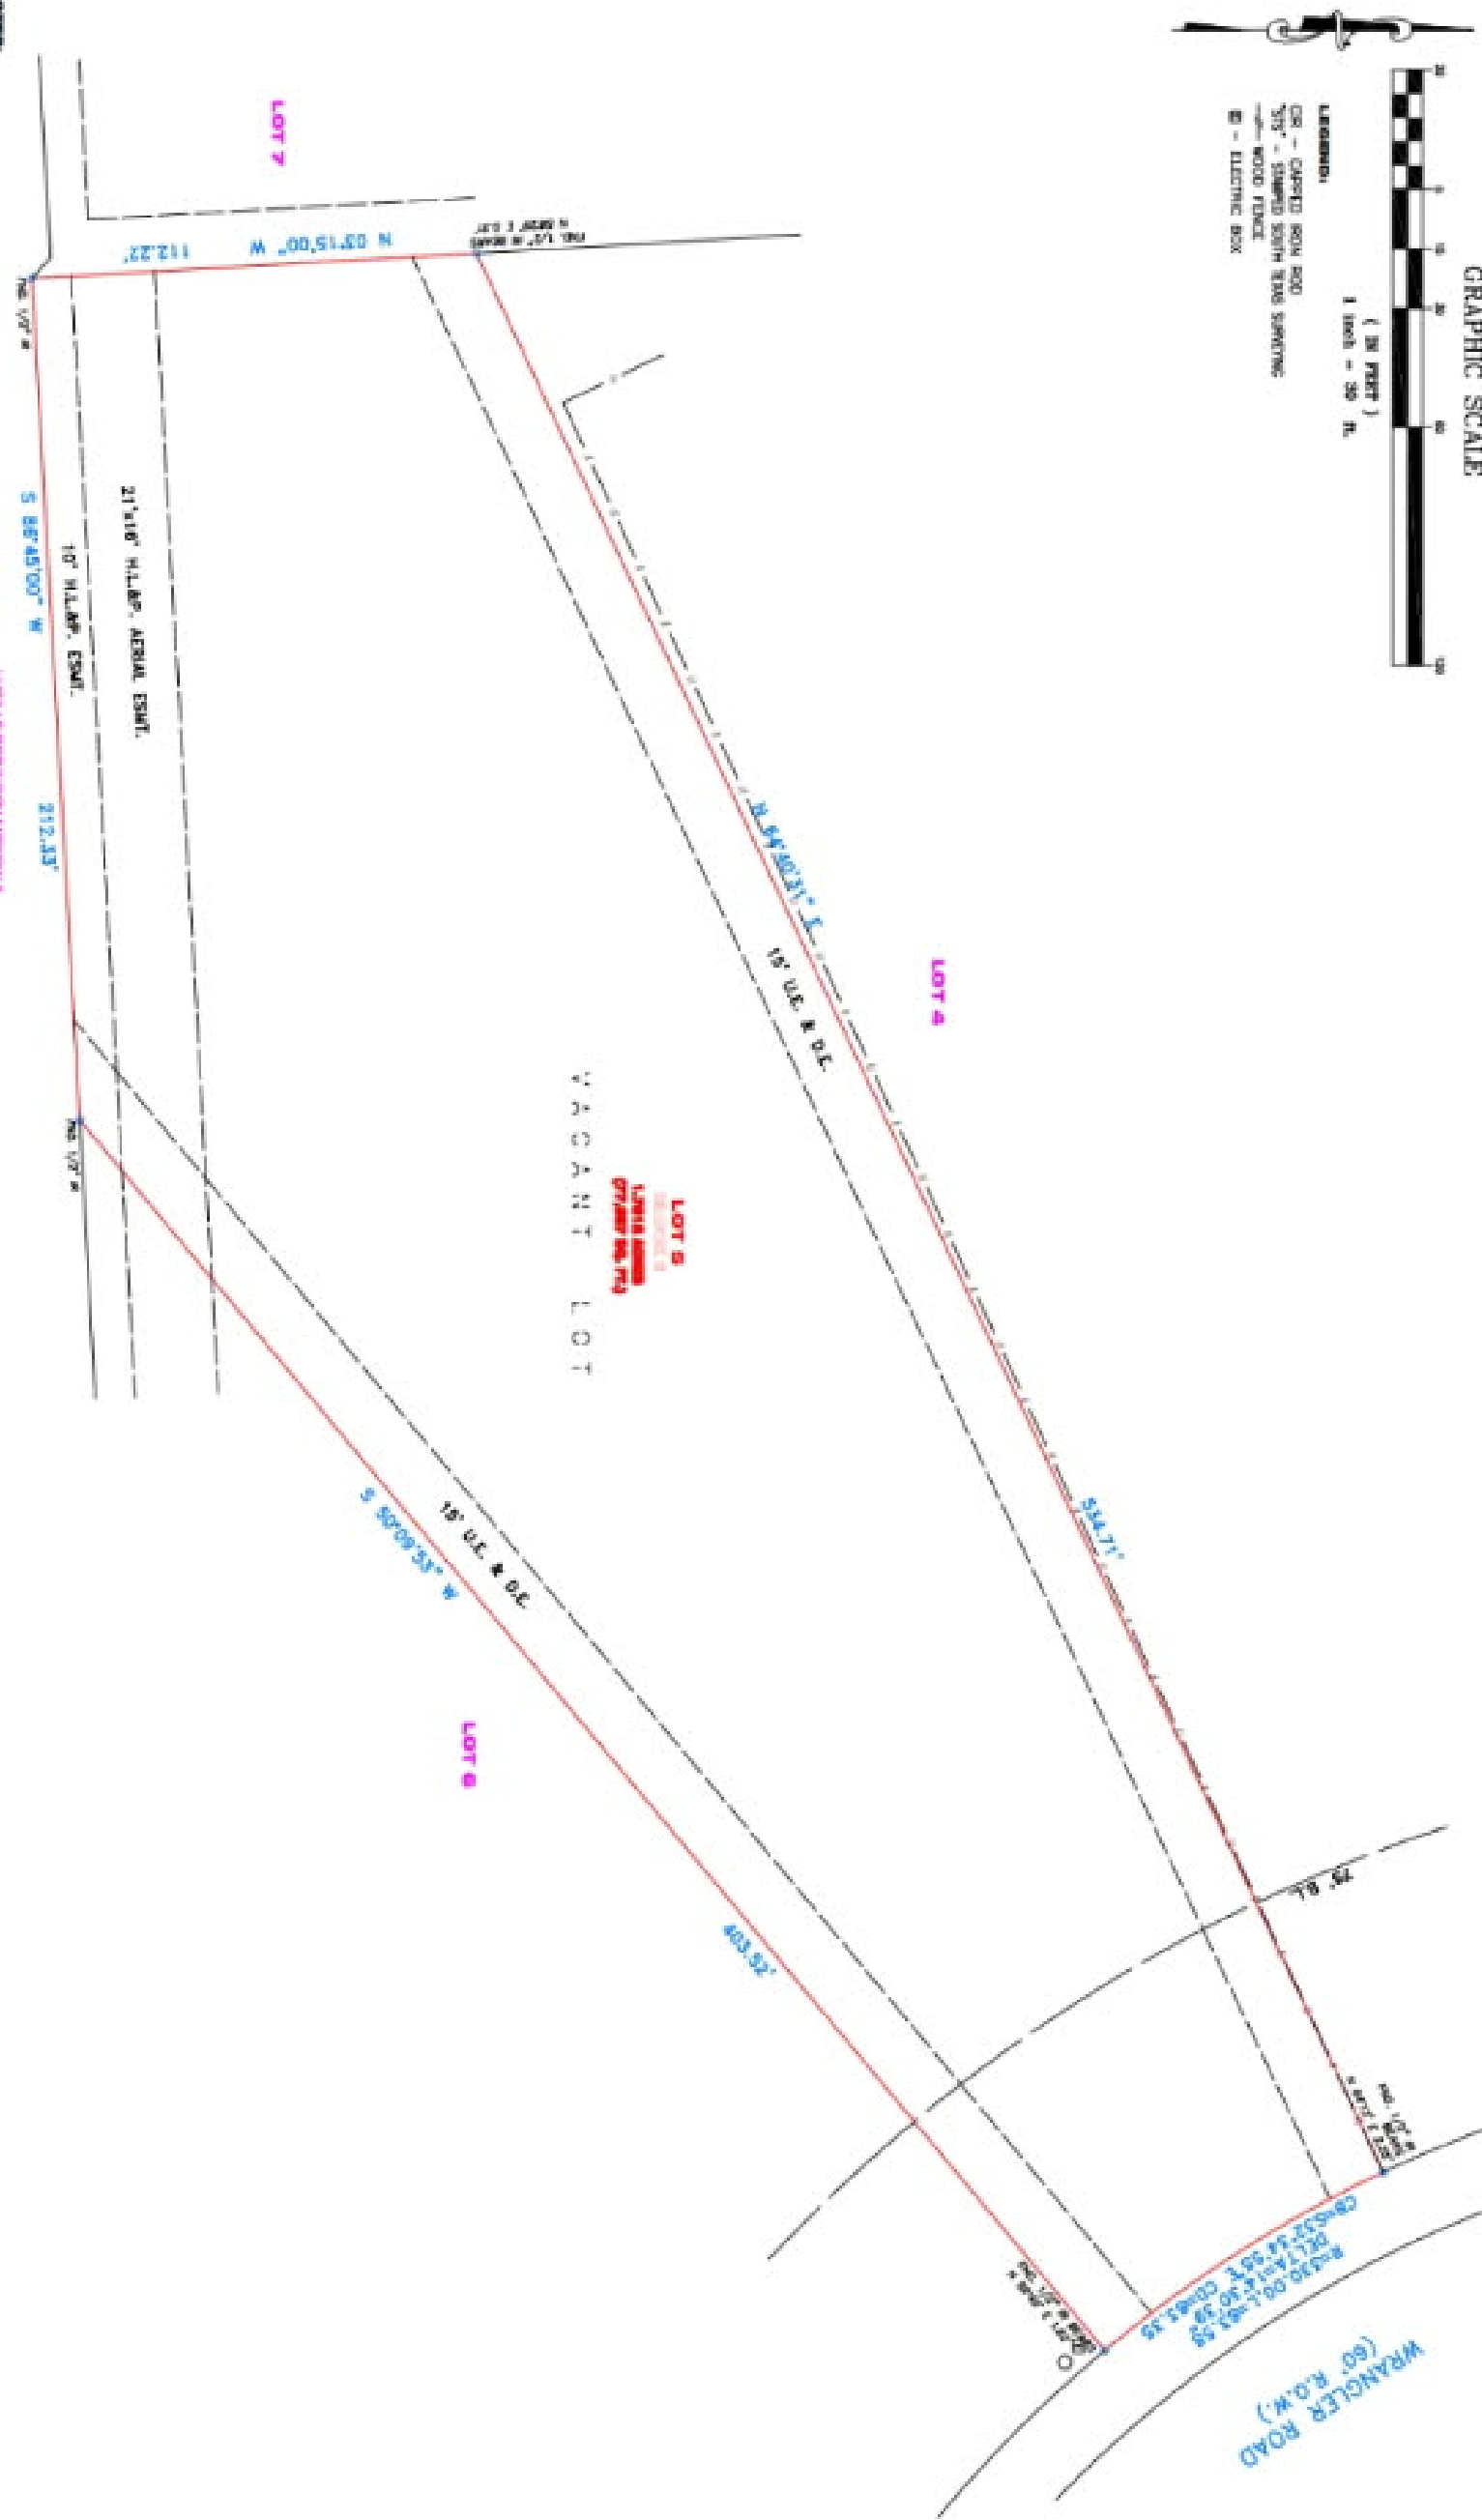

SURVEY OF
LOT 5, IN BLOCK 6, OF SUNCREEK RANCH, SECTION ONE (1), A
SUBDIVISION IN BRAZORIA COUNTY, TEXAS, ACCORDING TO THE
MAP OR PLAT THEREOF, RECORDED IN VOLUME 21, PAGE 361 OF
THE MAP RECORDS OF BRAZORIA COUNTY, TEXAS.


JOB NO.: 1130-88 **SCALE:** 1" = 30' **DATE:** 8-11-88 **SHEET:** 1 OF 1

SOUTH TEXAS SURVEYING ASSOCIATES, INC.
11801 Richmond Ave. Suite A-101 Houston, Texas 77066
(281) 667-9919 FAX (281) 667-9921
Form Number: 10060608