



FLATWORK
PAVER
PROPERTY LINE
BUILDING LINE
EASEMENT
WOODEN FENCE
WROUGHT IRON FENCE
OVERHEAD ELECTRIC

B.L. BUILDING LINE
F.L. FRONT LOAD
S.I. SWING IN
3C 3 CAR
G.B.L. GARAGE BUILDING LINE
(B.G.) BUILDER GUIDELINES
F.F. FINISHED FLOOR
EXT. EXTENDED
PROP. PROPOSED
C.M. CONTROL MONUMENT


T.O.F. TOP OF FORM
U.E. UTILITY EASEMENT
W.L.E. WATER LINE EASEMENT
STM.S.E. STORM SEWER EASEMENT
S.S.E. SANITARY SEWER EASEMENT
R.O.W. RIGHT-OF-WAY
P.A.E. PERMANENT ACCESS EASEMENT
P.U.E. PUBLIC UTILITY EASEMENT
PVT. PRIVATE
FND. FOUND
I.R. IRON ROD
I.P. IRON PIPE

U.V.E. UNOBSTRUCTED VISIBILITY EASEMENT
M.A.C.C.E. MAINTENANCE & ACCESS EASEMENT
ACC.E. ACCESS EASEMENT
A.E. AERIAL EASEMENT
D.E. DRAINAGE EASEMENT
E.E. ELECTRIC EASEMENT
WATER VALVE
FIRE HYDRANT
MONUMENT
POWER POLE

LIGHT POLE
ELECTRIC BOX
FIBER OPTIC
TELEPHONE PEDESTAL
GAS METER
CABLE PEDESTAL
WATER METER
CLEANOUT

MANHOLE
GRATE DRAIN
PAD MOUNTED TRANSFORMER
MANHOLE & INLET
INLET
VAULT

MARVIDA SECTION 4
FC. NO. 695618 HCMR

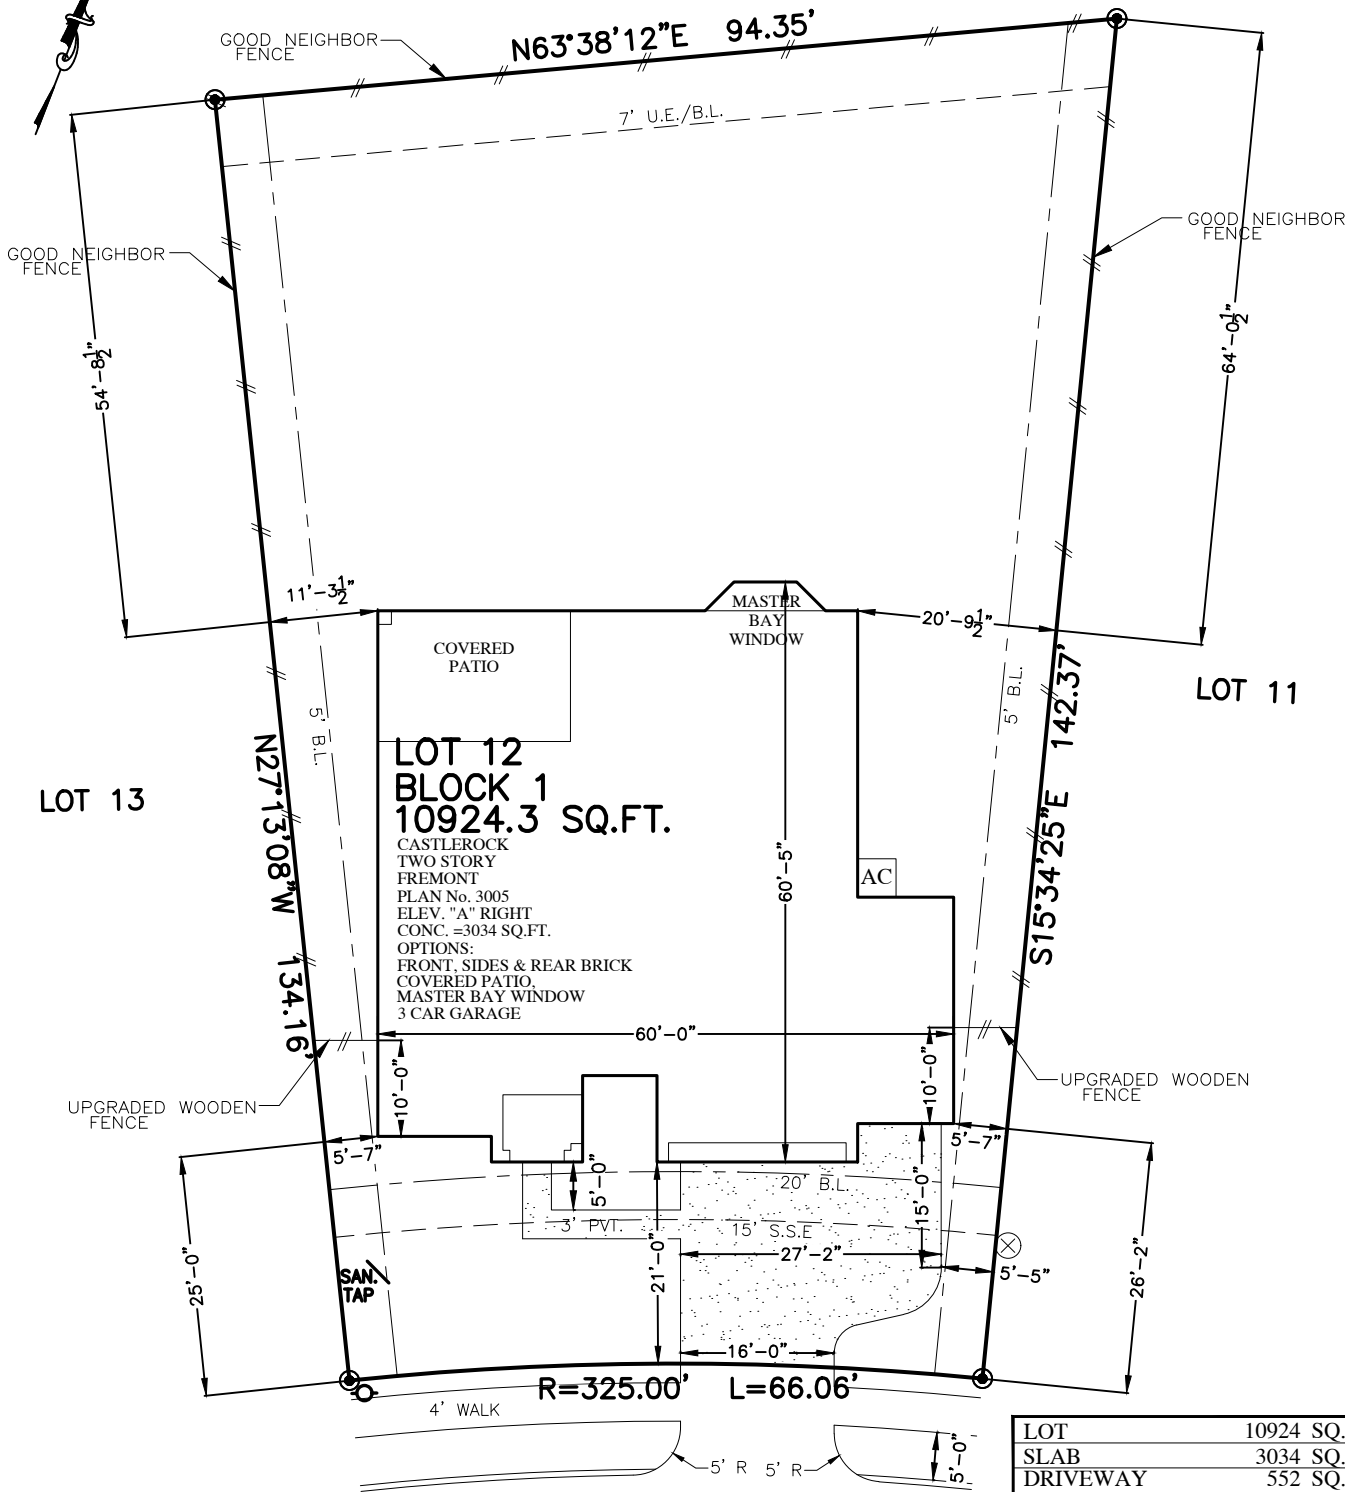

21226
HARBOR GREEN LANE(PVT.)
(50' PAE-PUE)
PLOT PLAN
SCALE: 1" = 20'

LOT	10924	SQ.FT.
SLAB	3034	SQ.FT.
DRIVEWAY	552	SQ.FT.
INTURN	196	SQ.FT.
PRIVATE WALK	64	SQ.FT.
PUBLIC WALK	197	SQ.FT.
PATIO	00	SQ.FT.
A/C PAD	16	SQ.FT.
TOTAL FLATWORK	1025	SQ.FT.
FRONT SOD	1493	SQ.FT.
REAR SOD	6100	SQ.FT.
TOTAL SOD	7593	SQ.FT.
FENCE	311.8	LIN.FT.
LOT COVERAGE:	33.56	%

- NOTES:
- FOR PERMITTING AND PRE-CONSTRUCTION ILLUSTRATION PURPOSES ONLY.
 - ALLPOINTS LAND SURVEY, LLC ASSUMES NO RESPONSIBILITY OR LIABILITY FOR ANY FLATWORK OR FENCING, INCLUDING BUT NOT LIMITED TO SIDEWALKS, DRIVEWAYS, PATIOS, OR FENCES, WHETHER PUBLIC OR PRIVATE.
 - FLATWORK, FENCING, AND RELATED IMPROVEMENTS ARE ILLUSTRATIVE AND SHALL BE VERIFIED BY BUILDER FOR COMPLIANCE WITH ALL APPLICABLE MUNICIPAL, DEVELOPER, CONSTRUCTION, AND COMMUNITY REQUIREMENTS.
 - THE BUILDER BEARS FULL RESPONSIBILITY FOR THE DESIGN, INSTALLATION, AND COMPLIANCE OF ALL FLATWORK AND FENCING.
 - ALL BEARINGS SHOWN HEREON ARE BASED ON THE SUBDIVISION PLAT.
 - SURVEYOR HAS NOT ABSTRACTED THE SUBJECT PROPERTY. ABSTRACTING BY TITLE COMPANY ONLY. ALL EASEMENTS, RESTRICTIONS AND OTHER MATTERS OF RECORD KNOWN TO SURVEYOR ARE SHOWN AND ARE BASED ON THE SUBDIVISION PLAT. ALLPOINTS LAND SURVEY, LLC IS NOT LIABLE FOR ANY DAMAGES DUE TO INFORMATION NOT PROVIDED TO SURVEYOR OR BUILDER PLACING ANY IMPROVEMENTS WITHIN A BUILDING LINE OR EASEMENT.
 - MINIMUM FINISHED FLOOR REQUIREMENTS ESTABLISHED BY FEMA, LOCAL GOVERNMENT AUTHORITIES AND/OR DEVELOPMENT PLANS (INCLUDING APPLICABLE BENCHMARKS/DATUMS AND ADJUSTMENTS) ARE SUBJECT TO CHANGE DURING CONSTRUCTION PROCESS AND SHOULD BE VERIFIED BY BUILDER BEFORE PROCEEDING WITH EACH PHASE OF CONSTRUCTION. PROPOSED FINISHED FLOOR HEIGHTS ABOVE TOP OF CURB ARE CALCULATIONS FOR DRAINAGE PURPOSES TO BE ADJUSTED BASED UPON ACTUAL LOT CONDITIONS AND DO NOT ESTABLISH A MINIMUM FINISHED FLOOR.

FOR: CASTLEROCK
COMMUNITIES
ADDRESS: 21226 HARBOR GREEN LANE
BY: RF
ALLPOINTS JOB#: CR485753
G.F.:
JOB:
FLOOD ZONE:X
COMMUNITY PANEL:
48201C0415N
EFFECTIVE DATE: 11/15/2019
LOMR: 21-06-0685P | DATE: 12/13/2021
THIS INFORMATION IS BASED ON GRAPHIC PLOTTING. WE DO NOT ASSUME RESPONSIBILITY FOR EXACT DETERMINATION"

LOT 12, BLOCK 1,
MARVIDA, SECTION 22,
FILM CODE NO. 700950, MAP RECORDS,
HARRIS COUNTY, TEXAS



ISSUE DATE 5/8/2026

© 2026, ALLPOINTS LAND SURVEY, LLC.
All Rights Reserved.