


H. & M. ENGINEERING CO. INC.

PHONE 524-1500

P.O. BOX 980063
HOUSTON, TEXAS 77098-0063

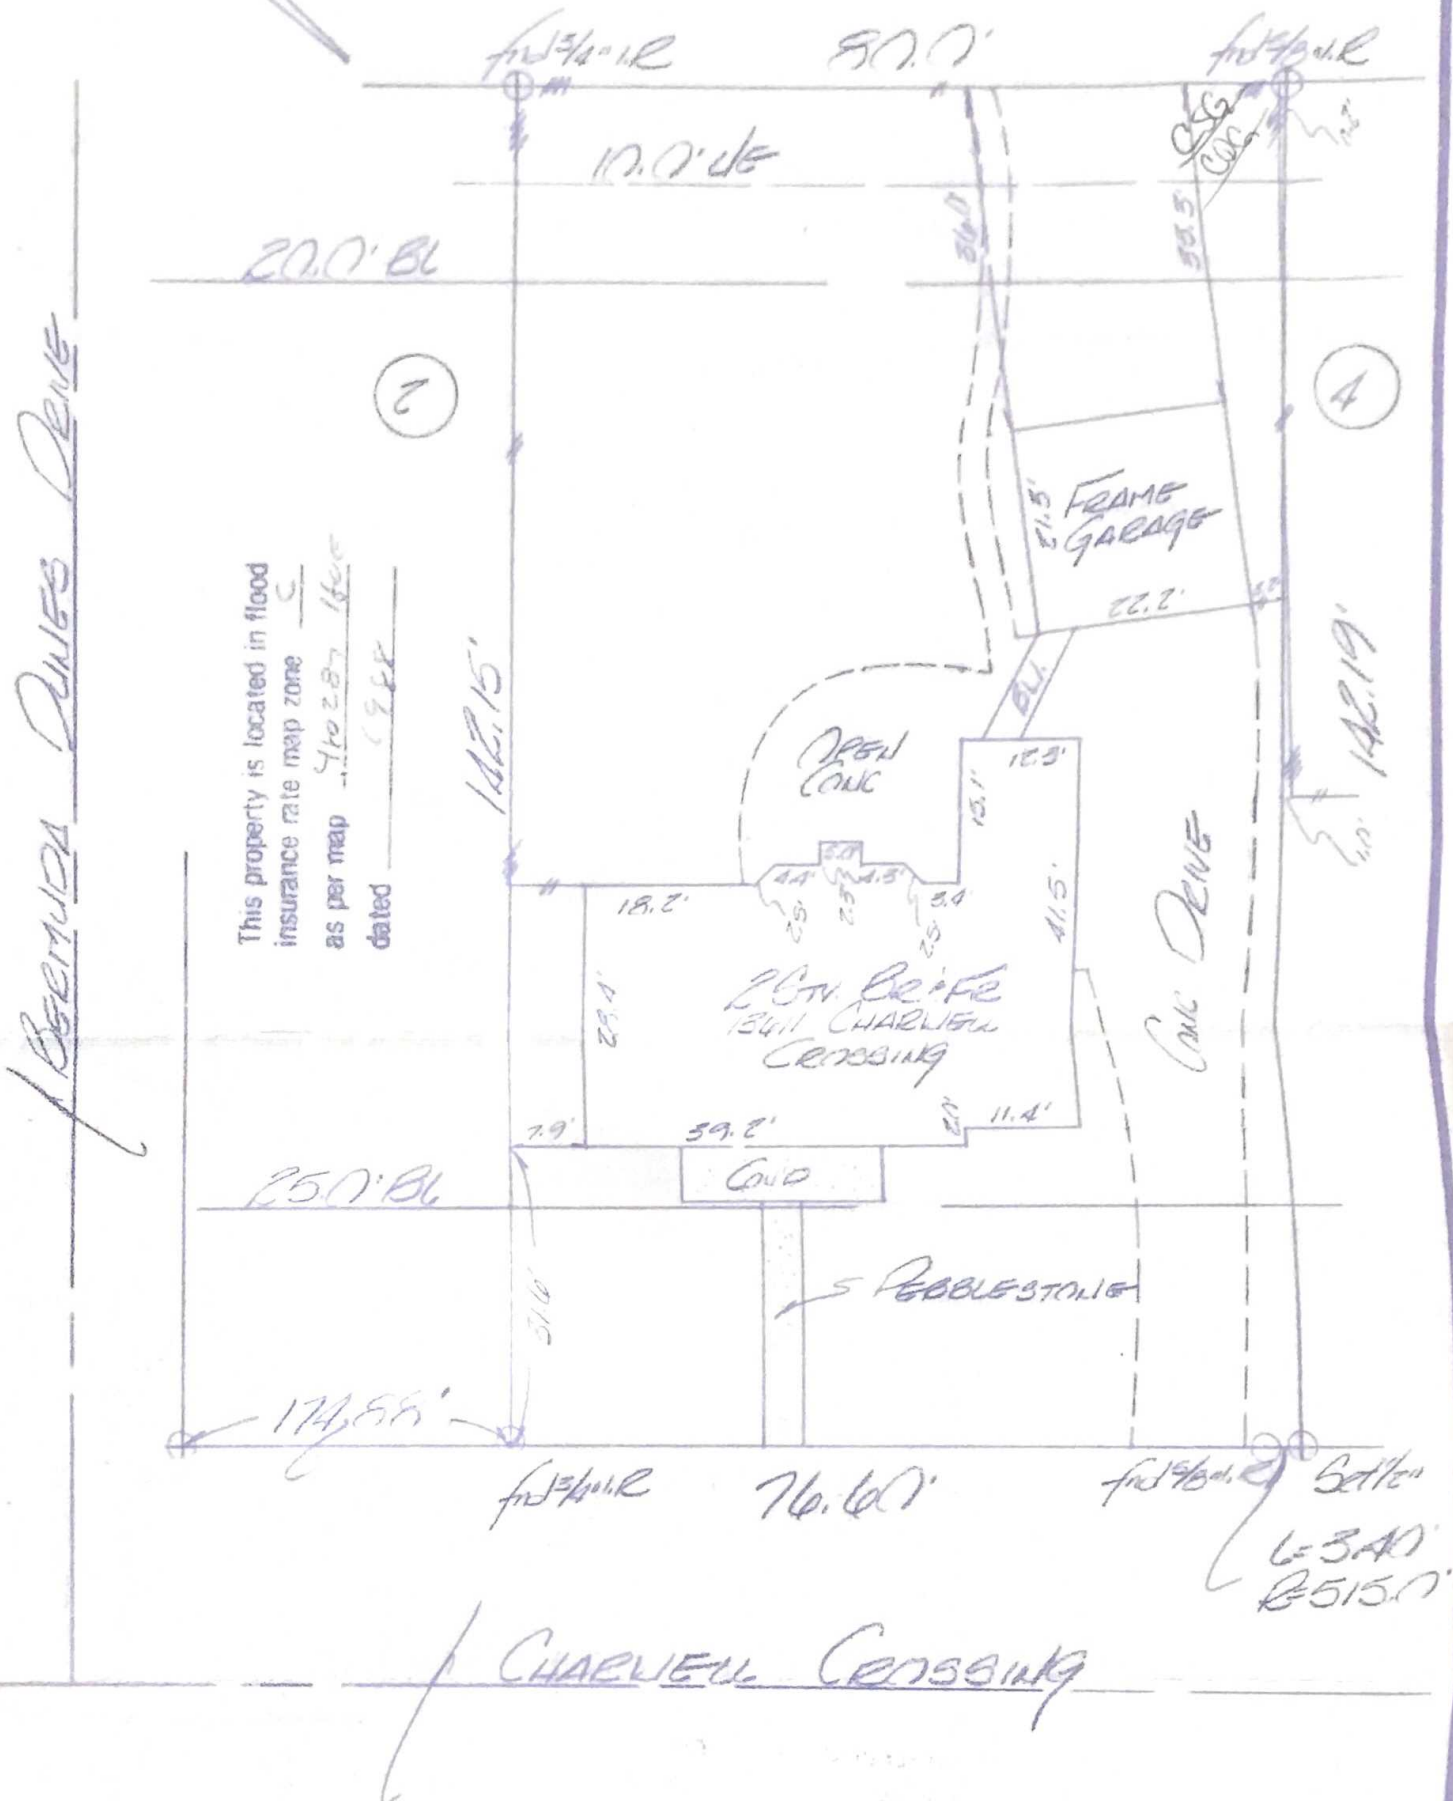

This property is located in flood insurance rate map zone C
as per map 410287 1/8/88
dated 1/8/88

I certify that the above plat is a true representation of a survey made on the ground under my supervision of Lot 3 Block 17 in REPLAT HUNTICK FOREST SEC 9 recorded in Vol. 220 Page 59 of the Map Records of HARRIS County, Texas and out of the BENJAMIN PAGE Survey A-WB. I further certify there are no encroachments unless shown and all buildings surveyed are within the lot boundaries.

Owners CRAIG S. & CHRISTINE Q. GILMORE

GF# 7518123 Date 9.19.88

Job# Scale 1"=20' F.B. 1004-22



2-12-2015