


1858 CHANTILLY LANE  
HOUSTON, TEXAS 77018

① BUILDING SET BACK LINE  
V.2105,P.541  
H.C.D.R.


② EASEMENT FOR DOWN GUY  
ANCHORS  
V.2105,P.541  
H.C.D.R.

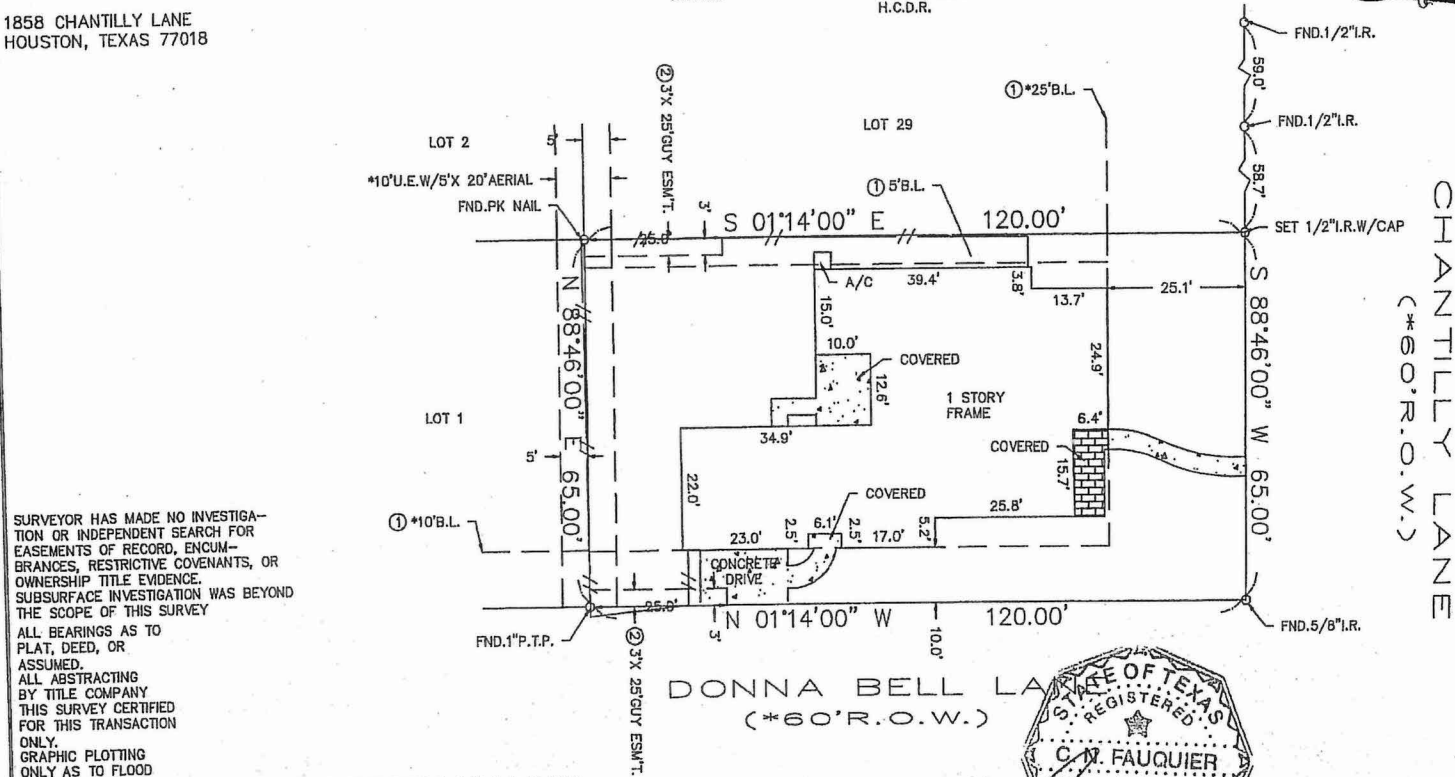

\* AS PER ANY AND ALL  
PLAT (C) 2011 ZONING ORDINANCE

The above tract of land is not located in the 100-flood as to the National Flood Insurance Program, Community-Panel No. 480201C- 0655L ZONE X. 6-18-07  
The Surveyor is not responsible for final determination.

I hereby certify that the above is a representation of an actual survey made on the ground under my supervision.

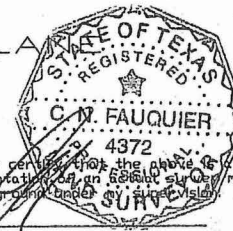

**STARTEX TITLE COMPANY**  
Closer: Tom Hartman  
1177 West Loop South Suite 1475  
Houston, Texas 77027  
(713) 418-6000 Fax: (713) 418-6001

ABSTRACT NO: N/A

M.R. DATE: 7-19-11

321 Century Plaza Drive Suite 105 Houston, Texas 77073  
(281) 443-9288 FAX (281) 443-9224

DRAWN BY: LGS